


© TONKIN CONSULTING

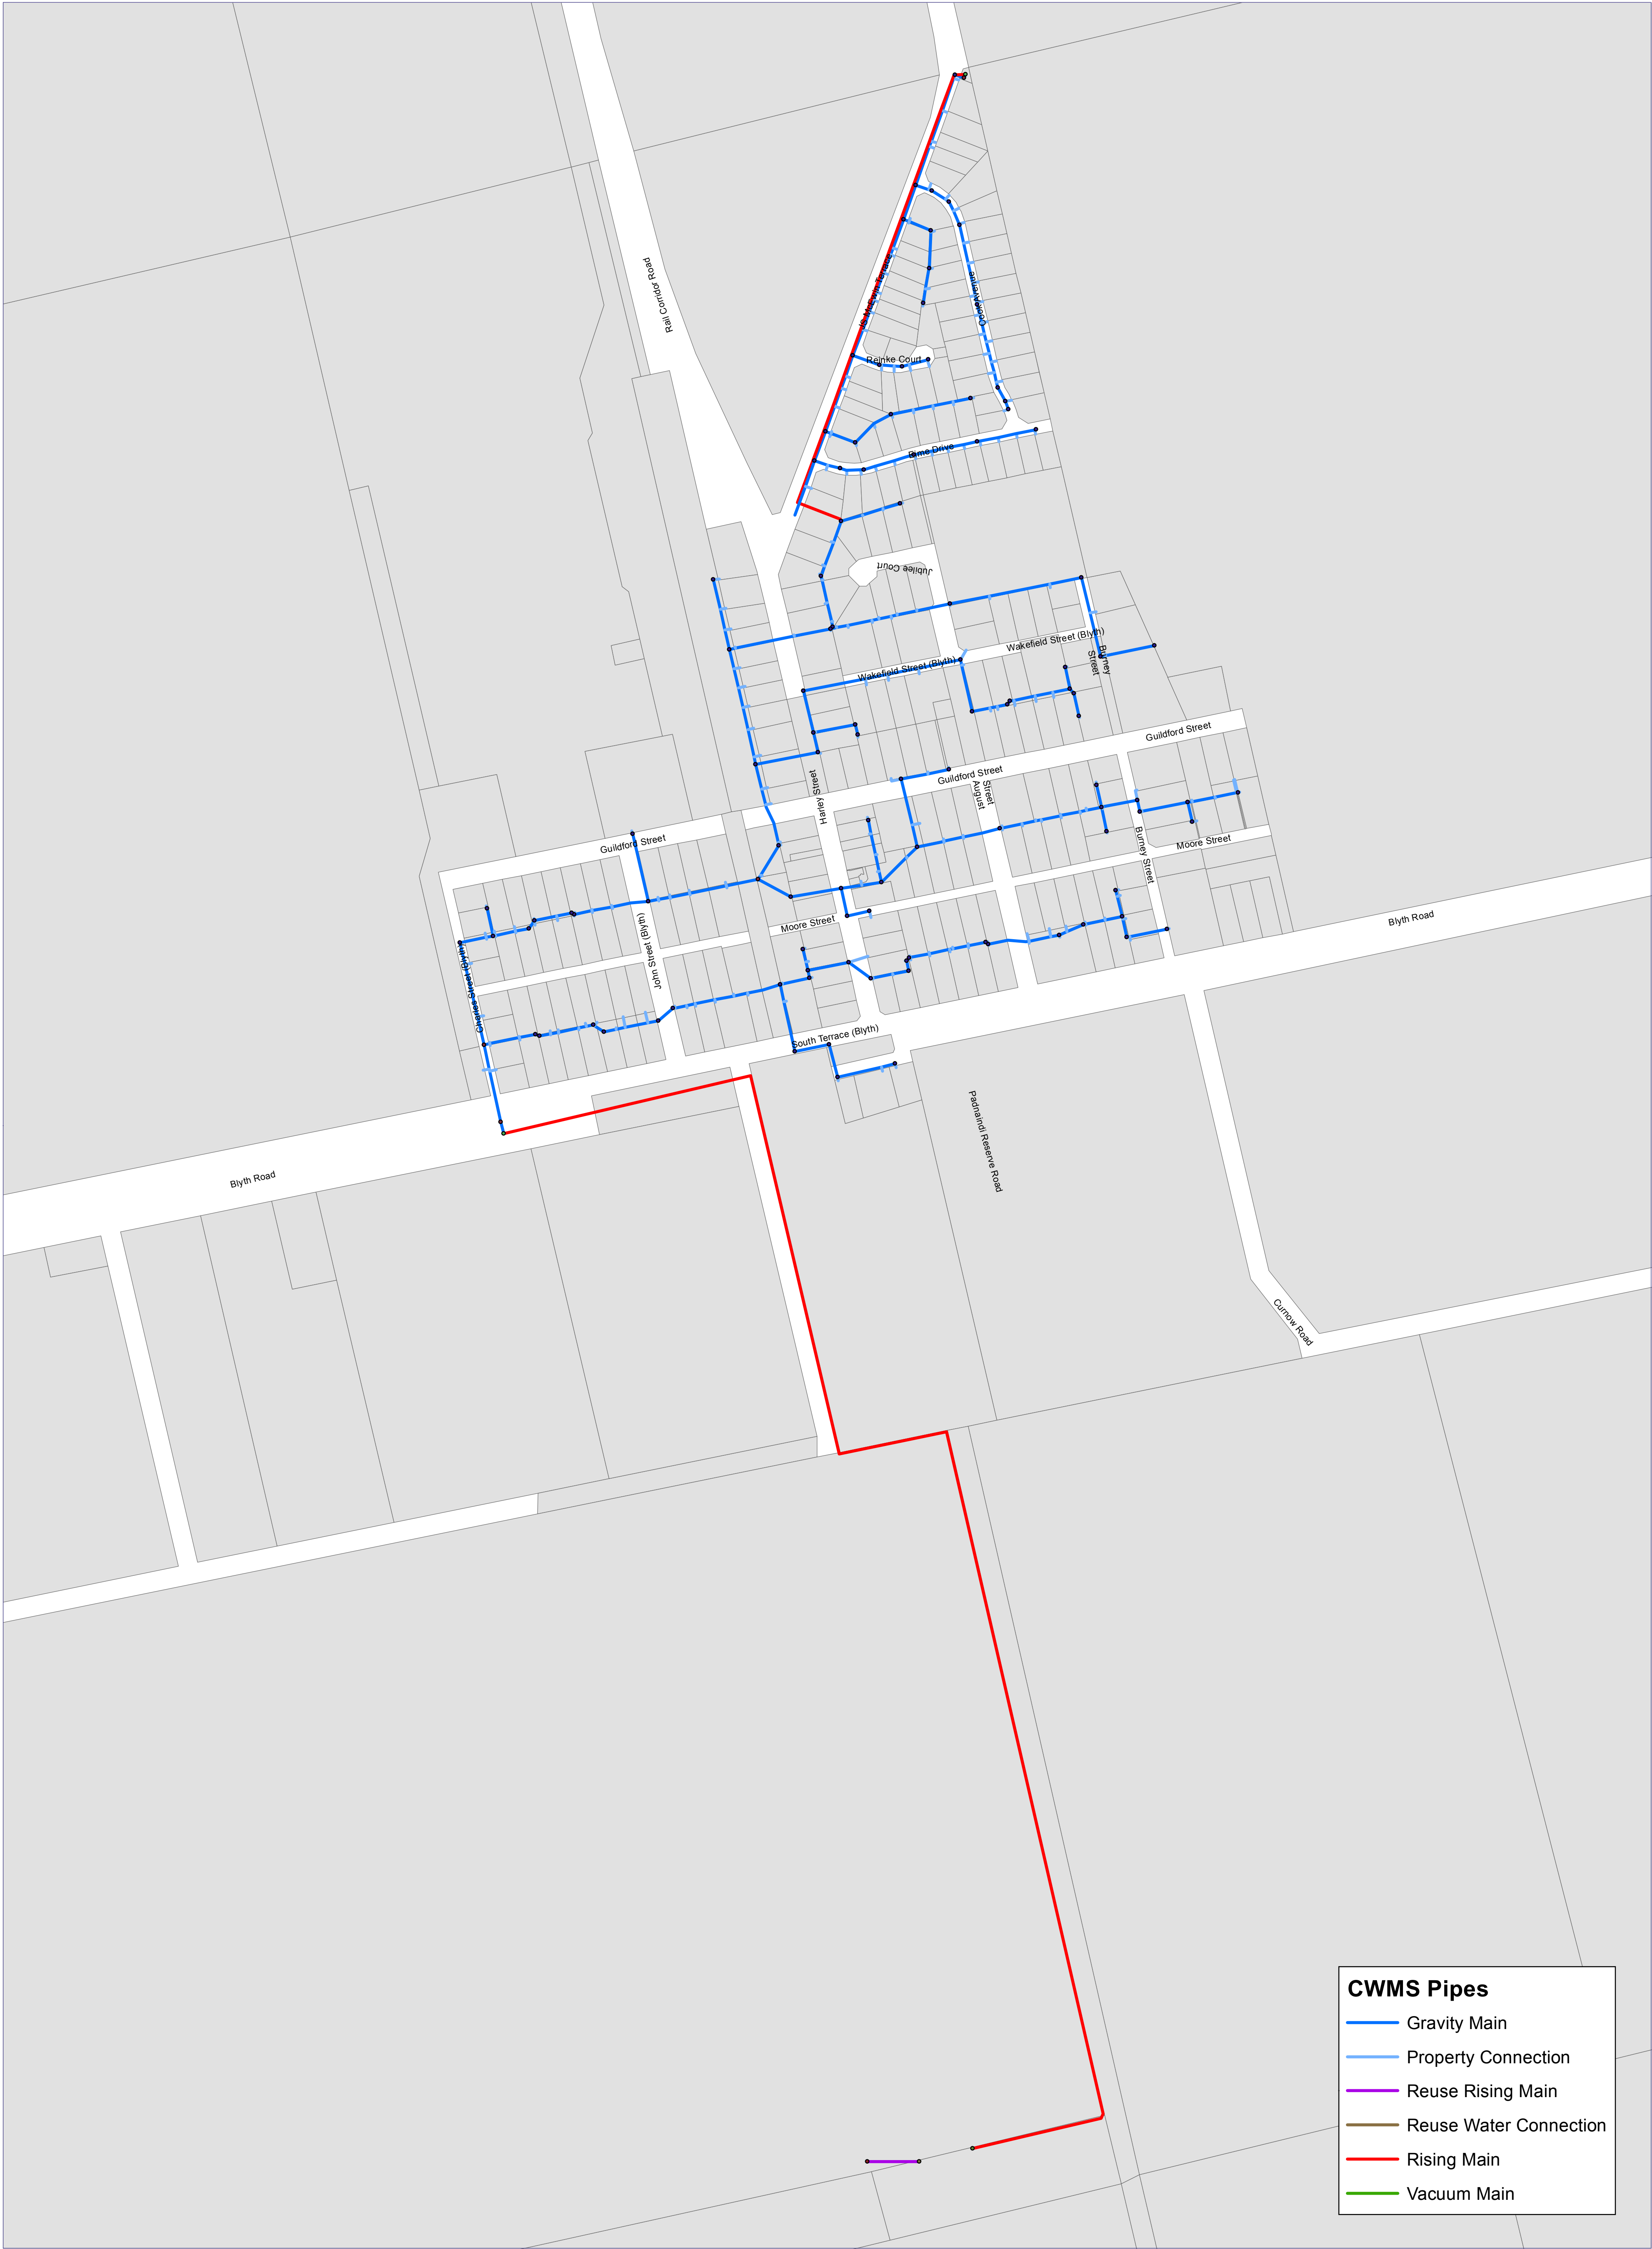

**CWMS Pipes**

Gravity Main

Property Connection

Reuse Rising Main

Reuse Water Connection

Rising Main

Vacuum Main

